


Total Project Group Architects

15-17 Pease street Cairns QLD 4870 f +617 4032 1944 f +617 4032 0677
e cairns@totalprojectgroup.com.au w www.totalprojectgroup.com.au

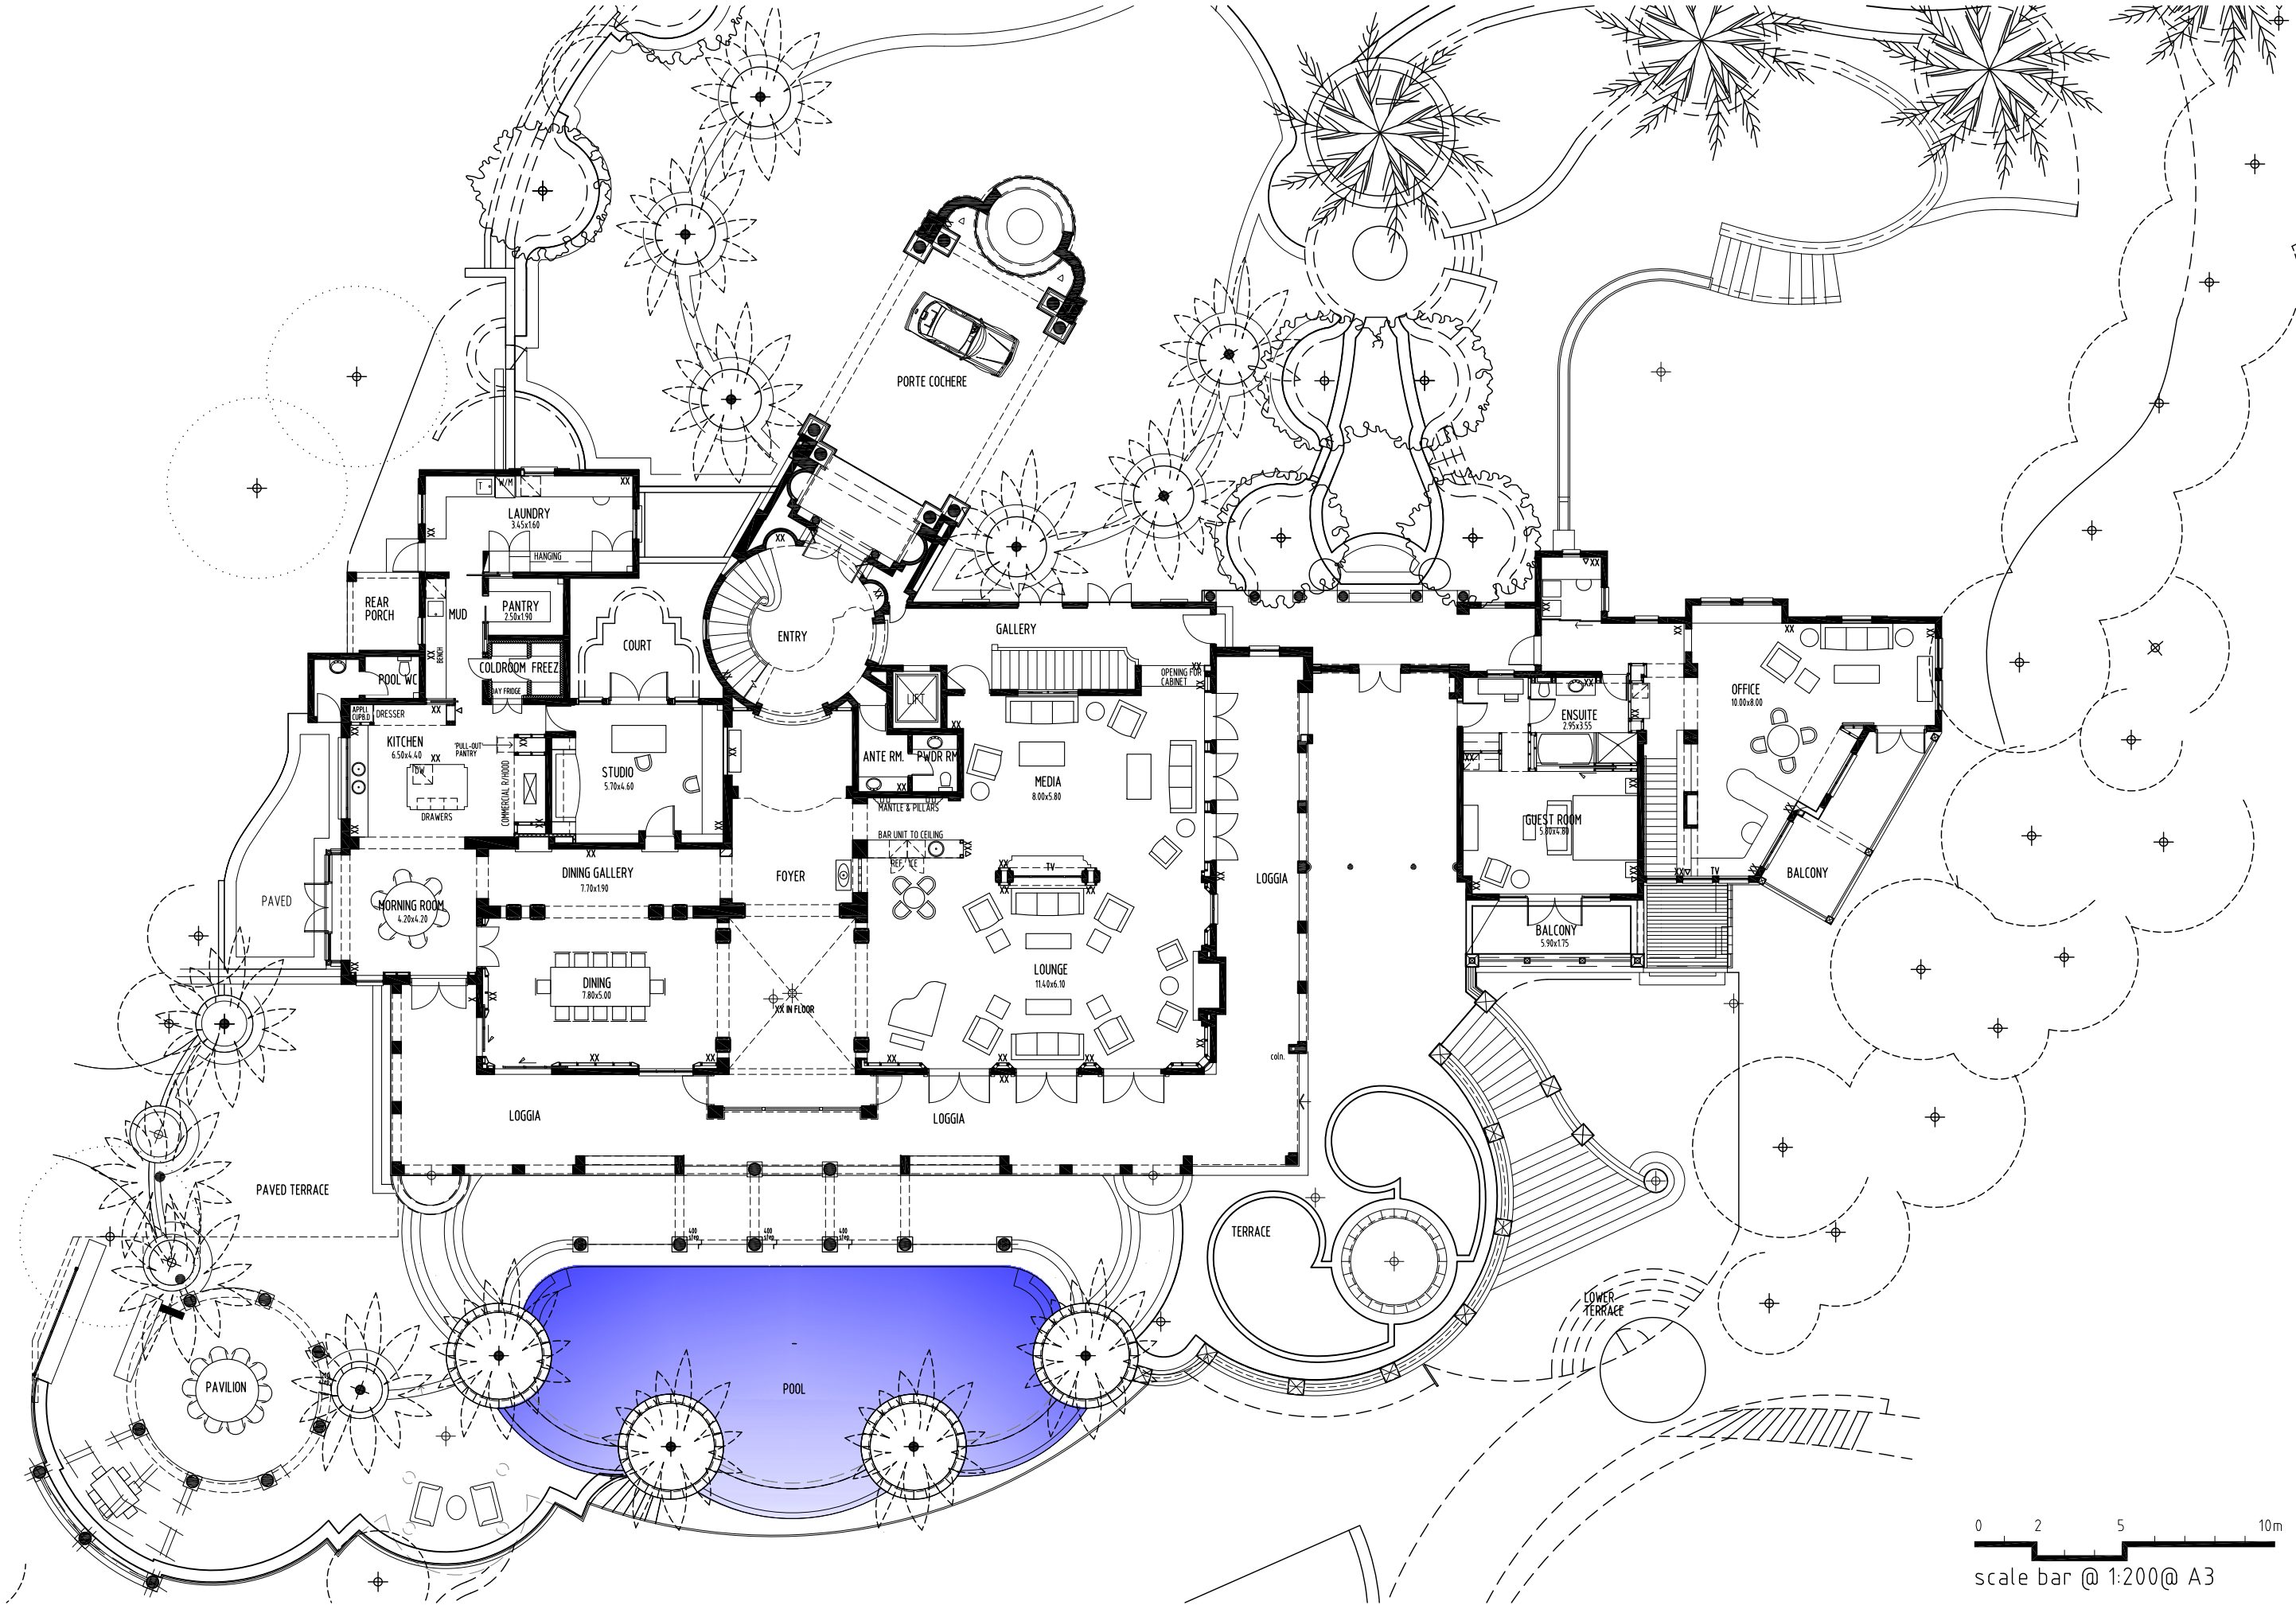

0 2 5 10m

scale bar @ 1:200@ A3

MAIN FLOOR PLAN

NMU -01 SK.02 FEB. 2013